



62 Richmond Meech Drive, Kennington

Guide Price £160,000

Skippers

62 Richmond Meech Drive

Kennington, Ashford

Spacious two-bedroom apartment in Little Burton with no onward chain, allocated parking. Close to amenities, schools, and transport links. Ideal for first time buyers or investors.

Council Tax band: B

Tenure: Leasehold

- No onward chain
- Allocated parking space
- Popular Kennington location
- Two double bedrooms
- Walking distance to local schools and amenities
- Second floor



Entrance Hall

Carpet laid to floor, phone entry system and doors leading to each room.

Lounge diner

Carpeted with electric storage heater, Juliet balcony and entrance to the kitchen.

Kitchen

Modern kitchen comprising matching wall and base units with worksurface over, inset sink/drain, gas range cooker with 4-ring top, plumbing and space for washing machine and space for free-standing fridge/freezer. Window to rear.

Bedroom 1

Carpeted room with electric storage radiator and window to the front.

Bedroom 2

Carpeted room with electric storage radiator and window to the front.


Bathroom

Fully tiled bathroom with bath and overhead shower, W.C. and wash hand basin.





Approximate Gross Internal Area 656 sq ft - 61 sq m

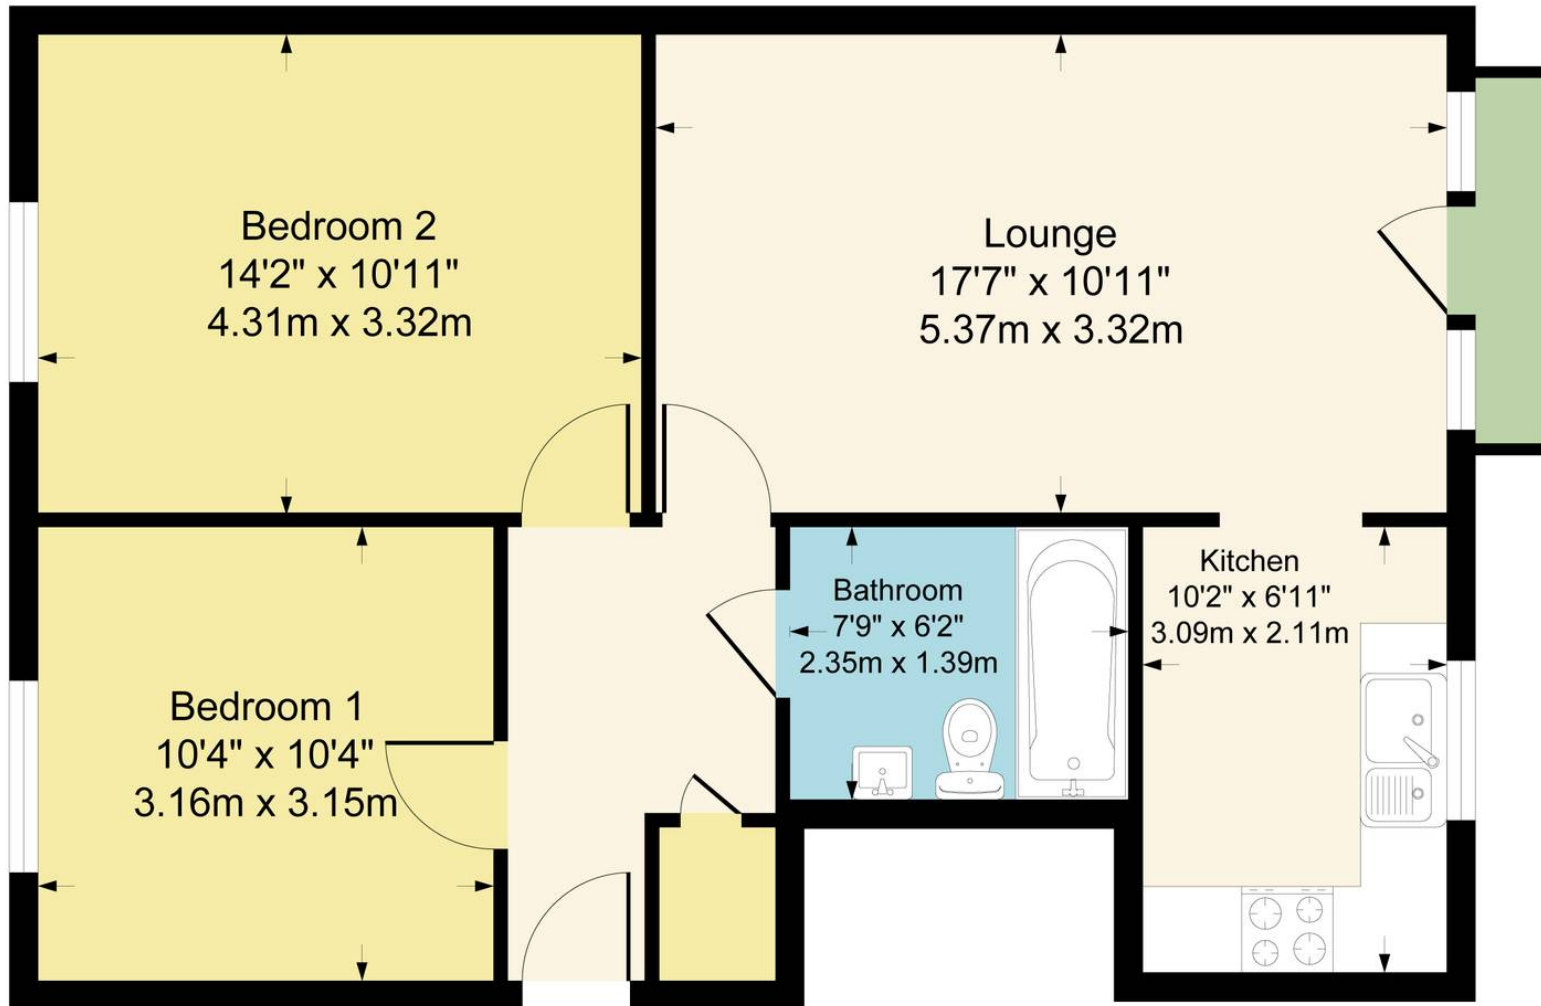

Although every attempt has been made to ensure accuracy, all measurements are approximate.
This floorplan is for illustrative purposes only and not to scale.
Measured in accordance with RICS Standards.



Skippers Estate Agents – Ashford

5 Kings Parade High Street, Ashford – TN24 8TA

01233 632383

ashford@skippers-ea.co.uk

skippers-ea.co.uk

Skippers

